
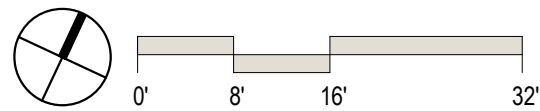




PLAN LEGEND

- AMENITY
- CIRCULATION
- COMMERCIAL
- MEP / BOH
- UNOCCUPIED EXTERIOR AREA
- SITE LANDSCAPING

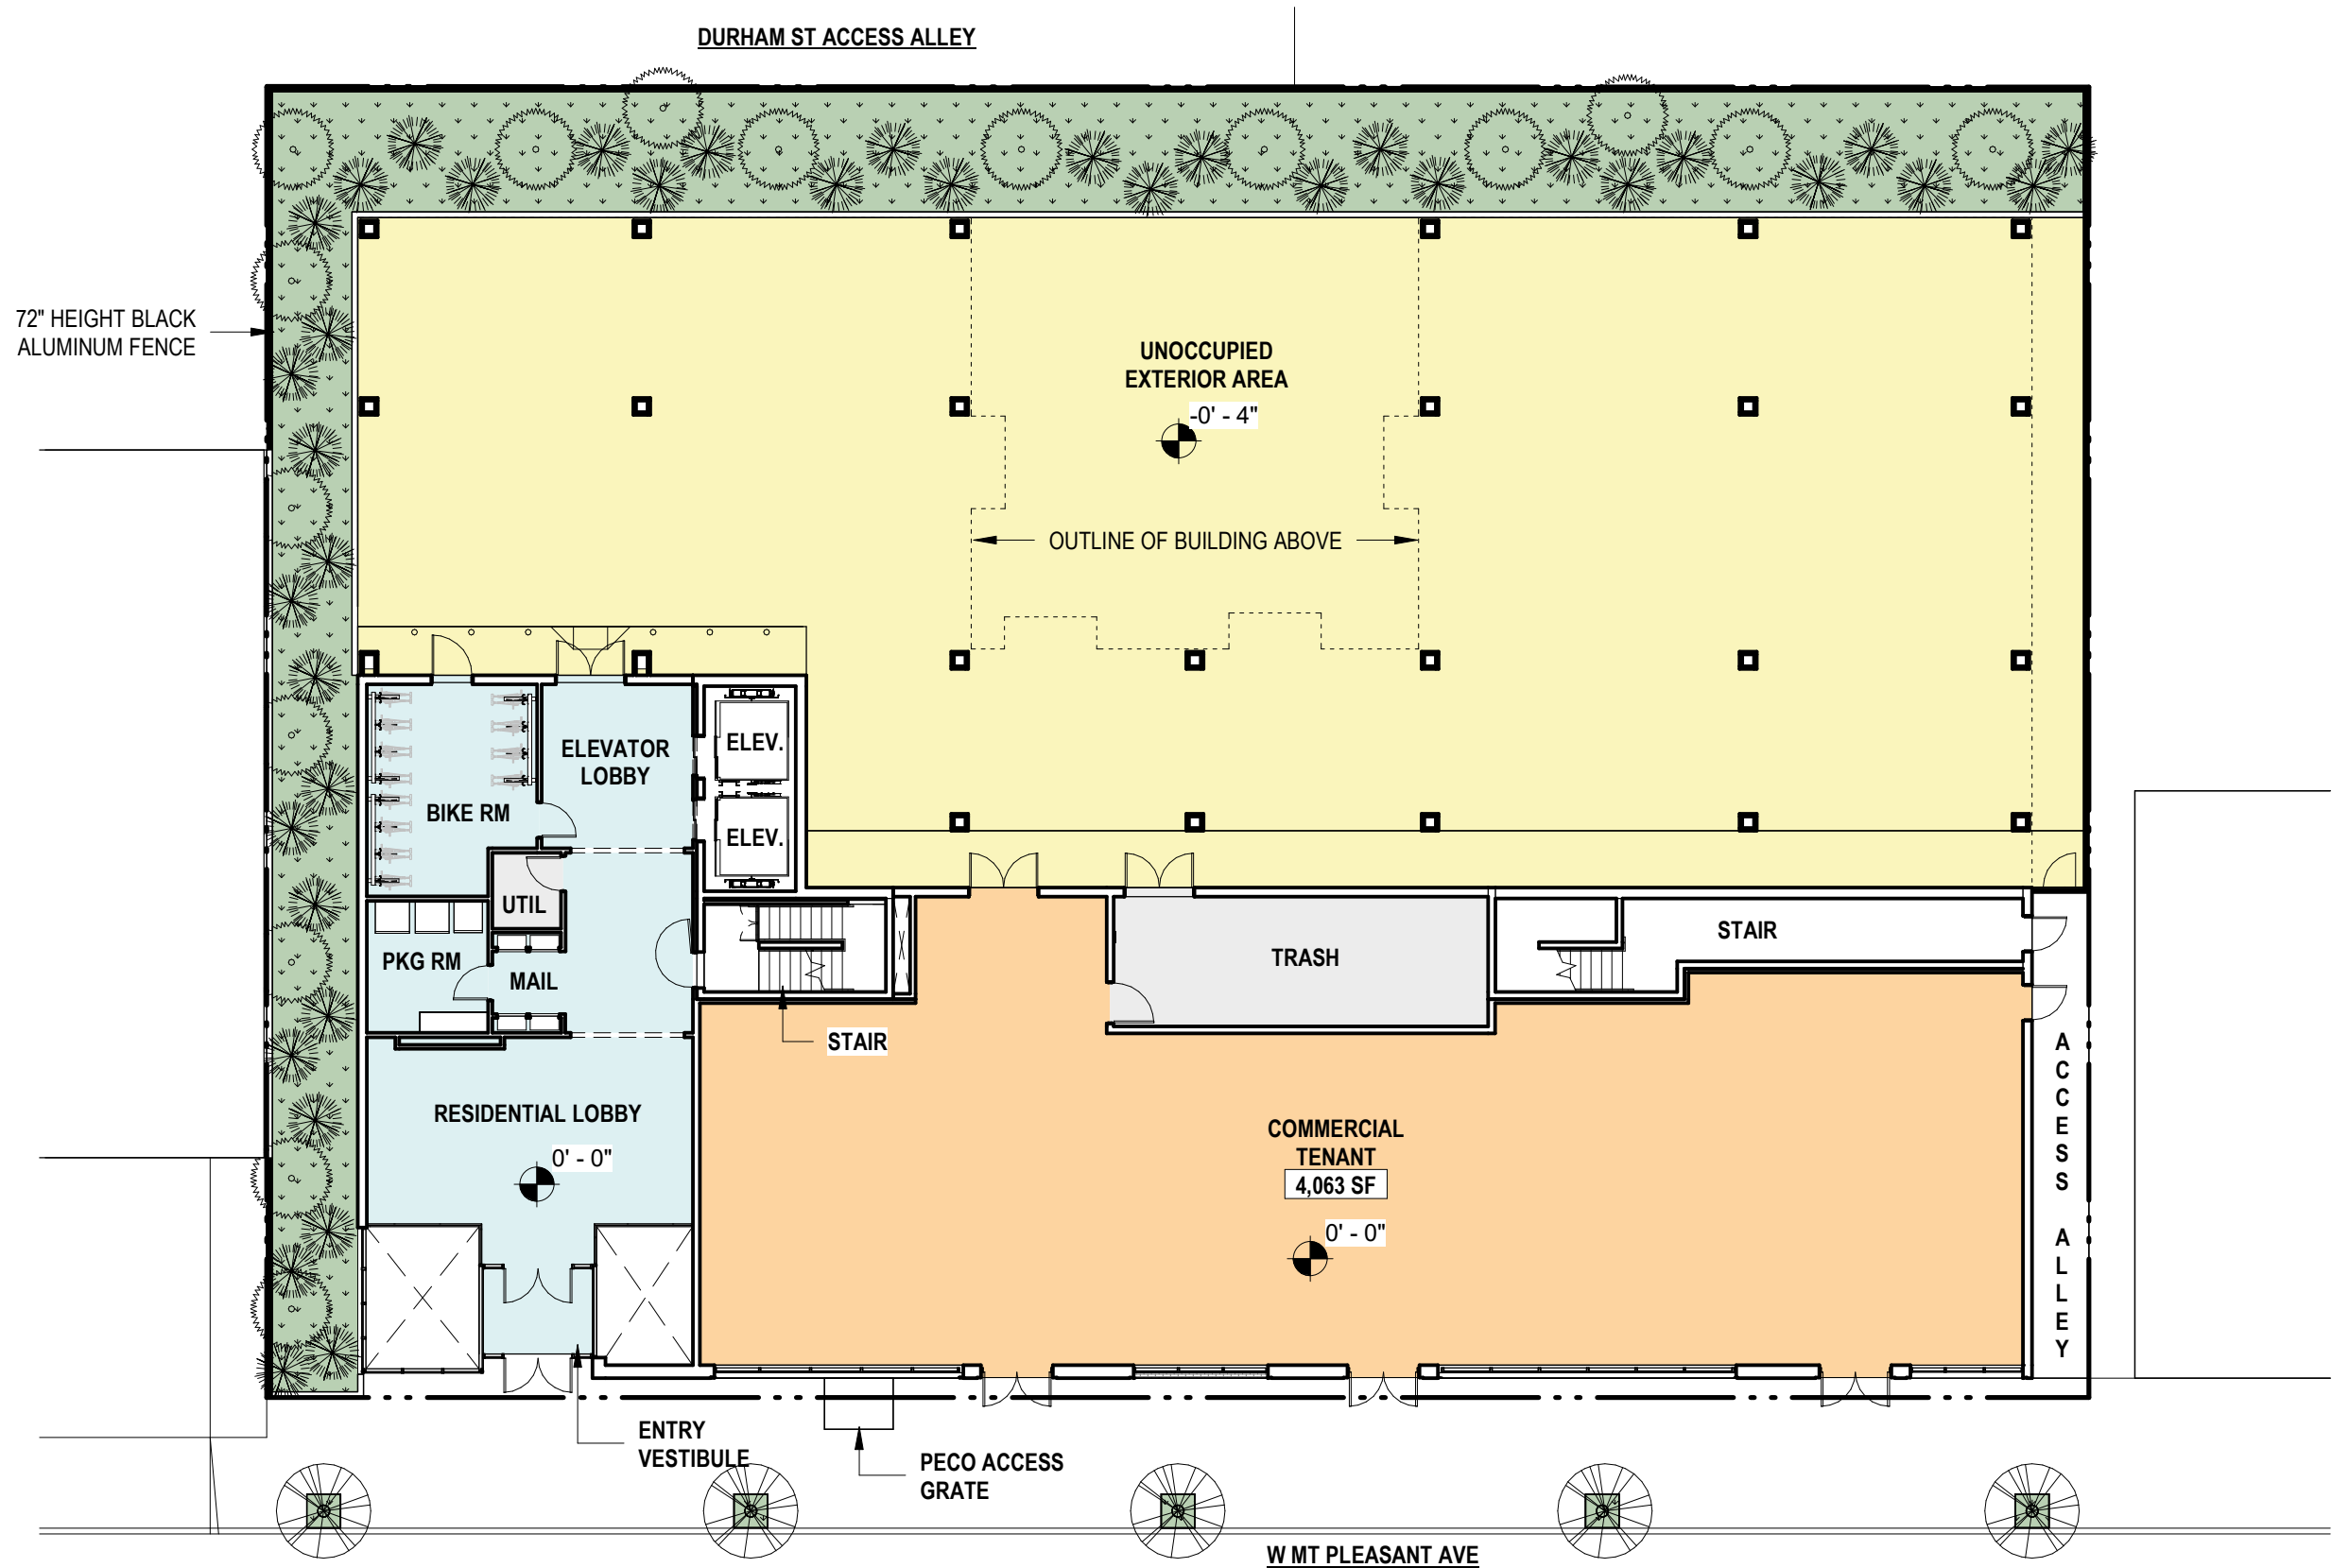


PLAN LEGEND

- AMENITY
- CIRCULATION
- MEP / BOH

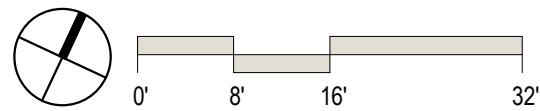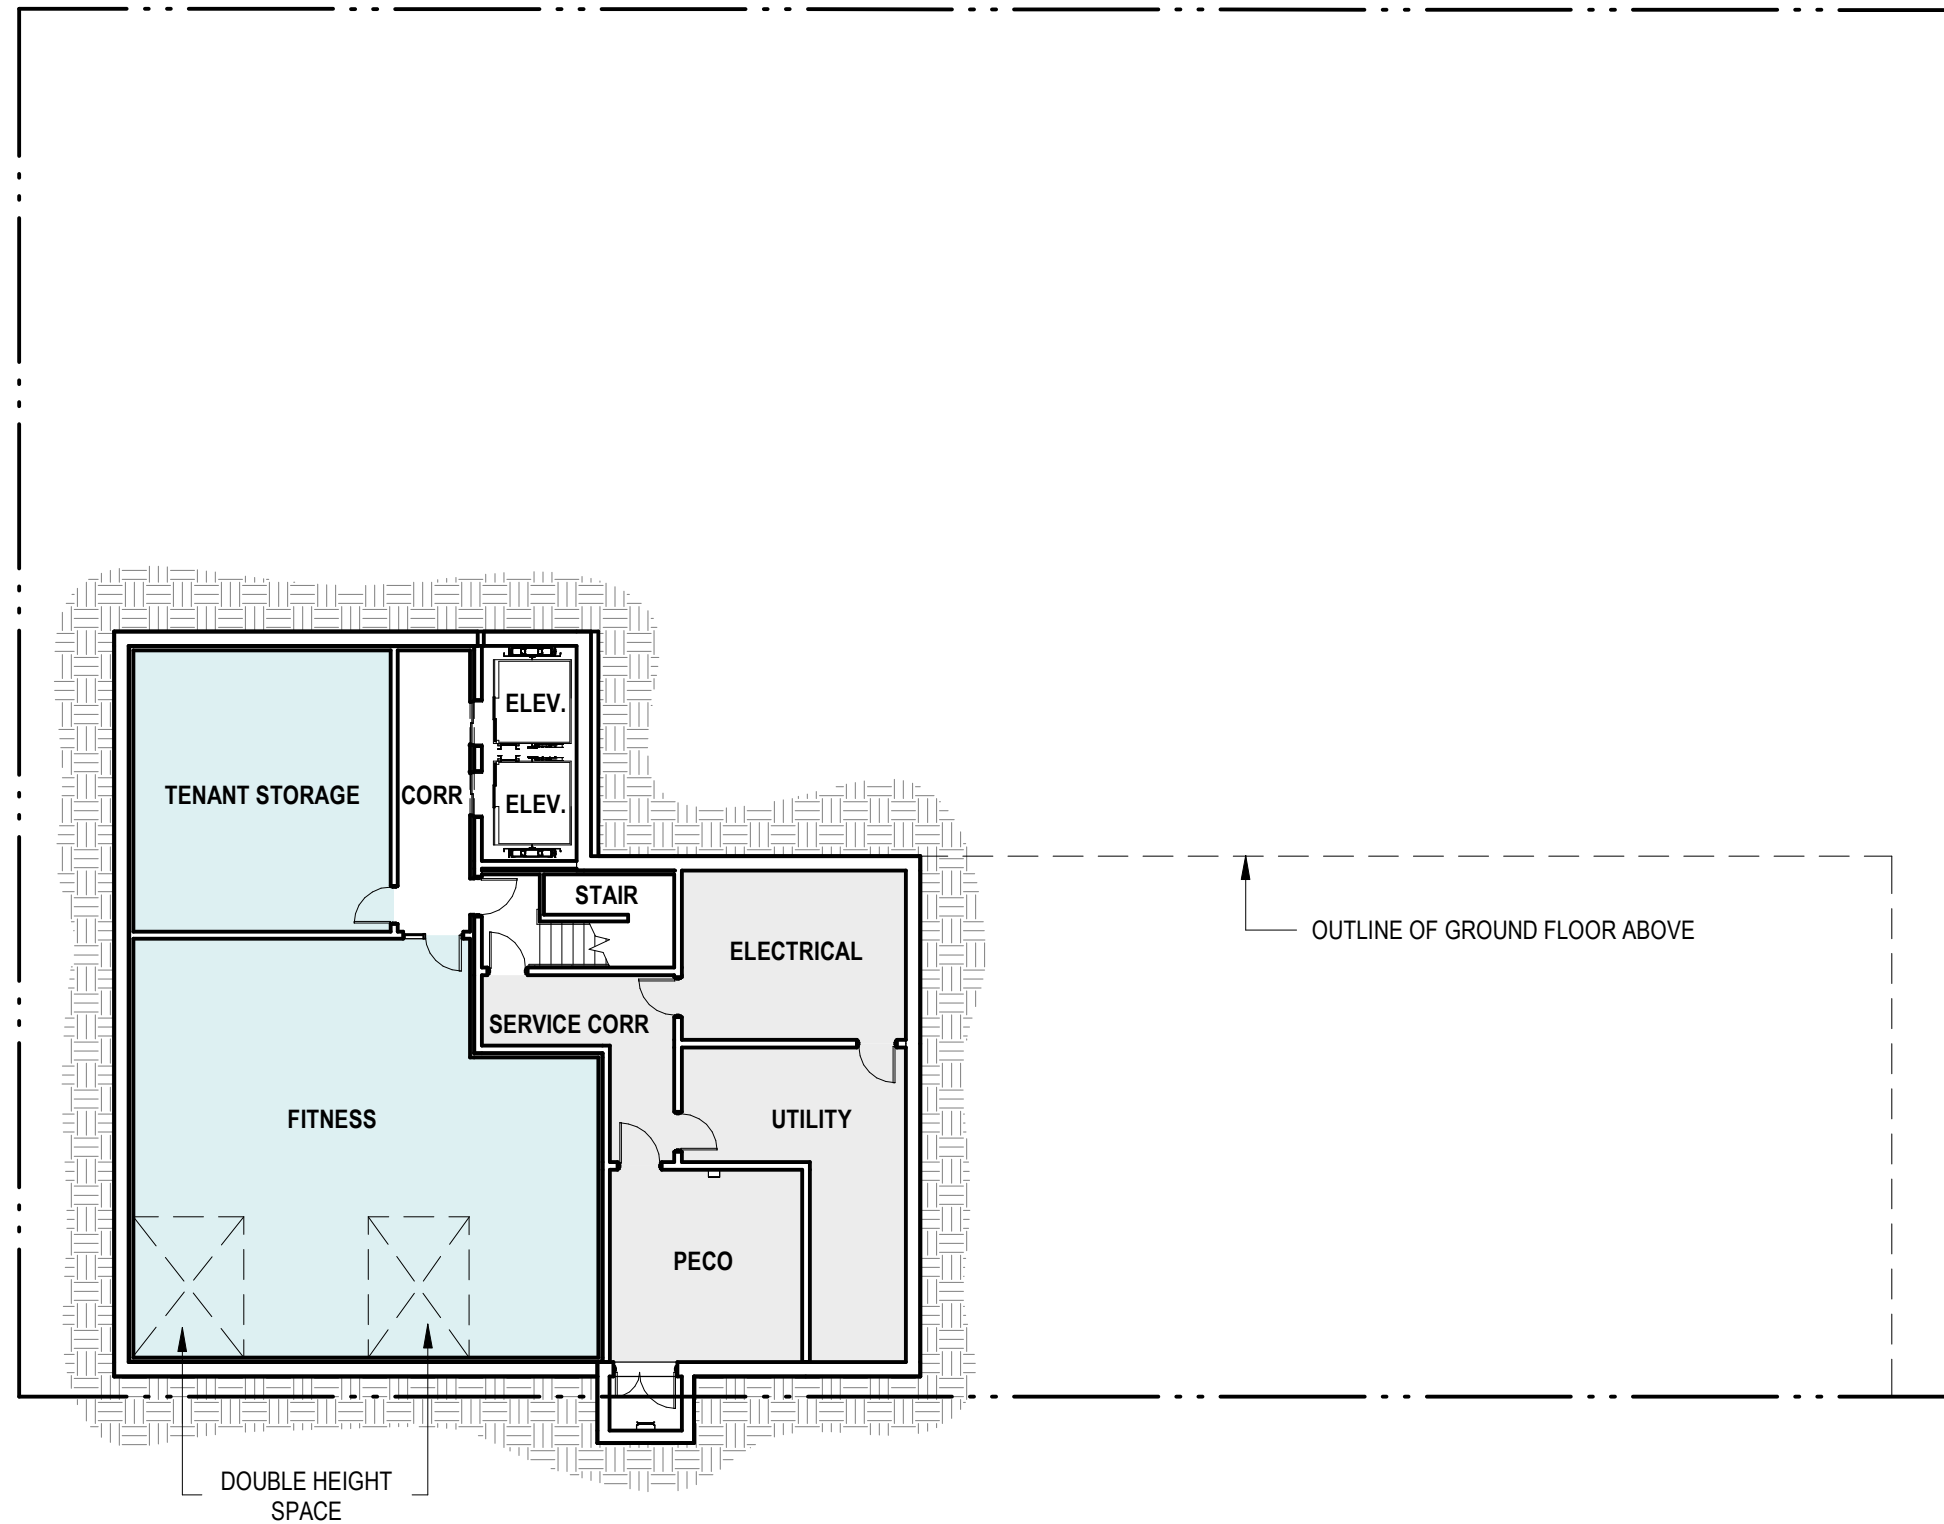


PLAN LEGEND

- BALCONY / TERRACE
- CIRCULATION
- MEP / BOH
- RESIDENTIAL UNIT

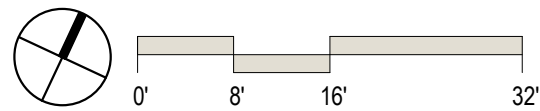

 



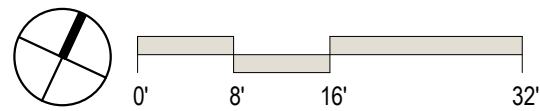
PLAN LEGEND

- BALCONY / TERRACE
- CIRCULATION
- MEP / BOH
- RESIDENTIAL UNIT

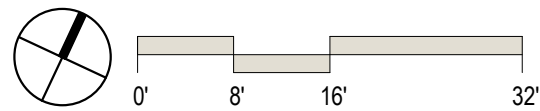

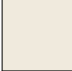


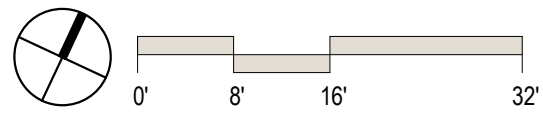
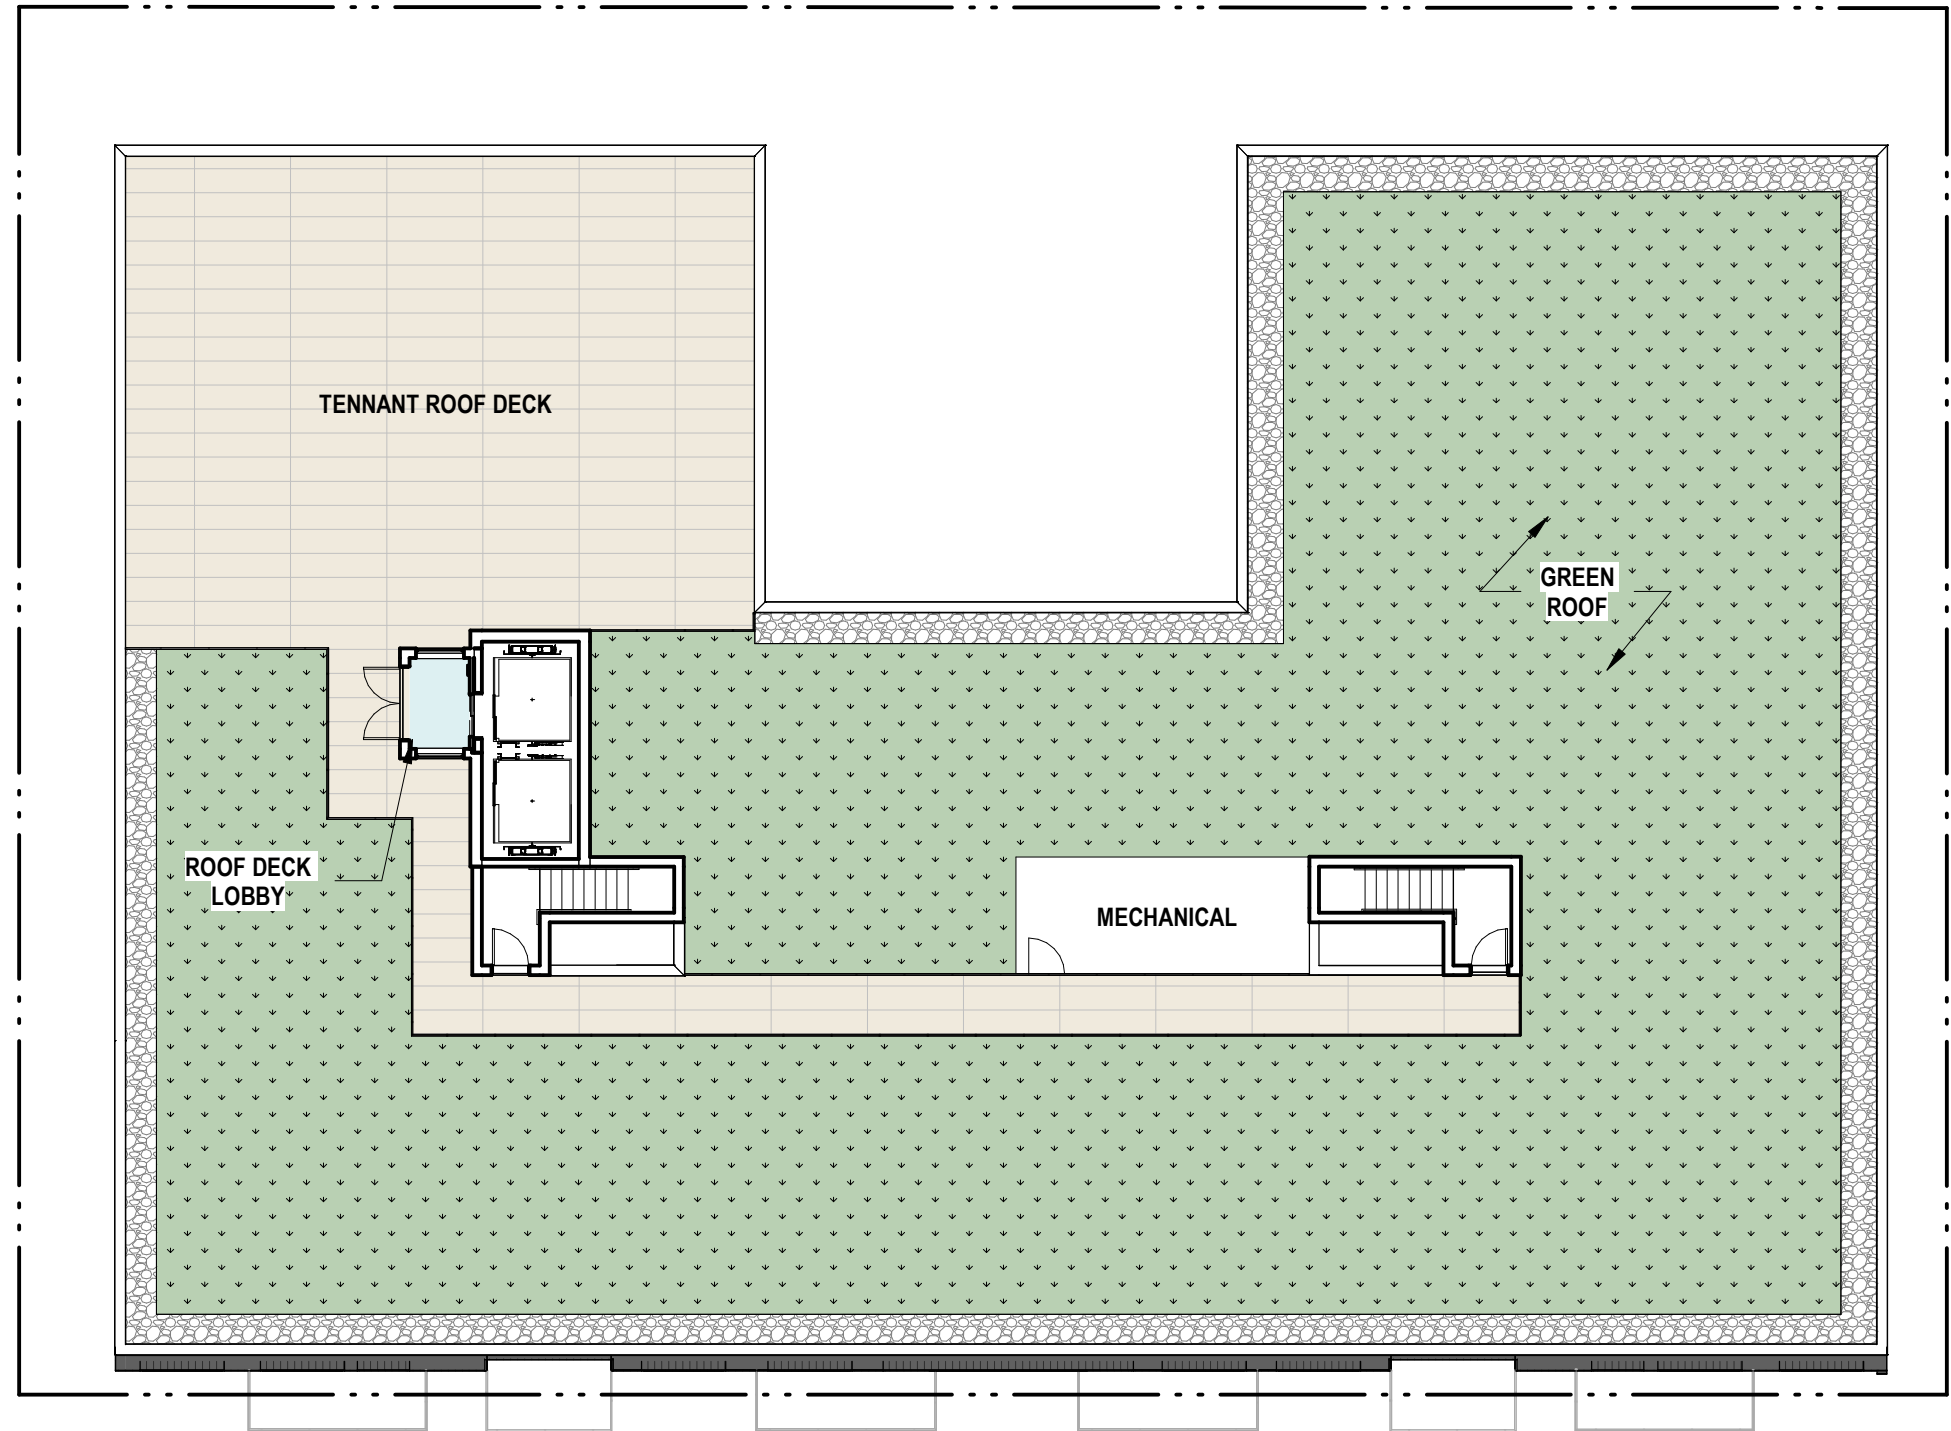
PLAN LEGEND

-  BALCONY / TERRACE
-  CIRCULATION
-  MEP / BOH
-  RESIDENTIAL UNIT



PLAN LEGEND

-  AMENITY
-  BALCONY / TERRACE
-  GREEN ROOF






BRICK:
TITANIUM VELOUR




FIBER CEMENT SIDING:
COBBLESTONE



FIBER CEMENT SIDING:
IRON GRAY

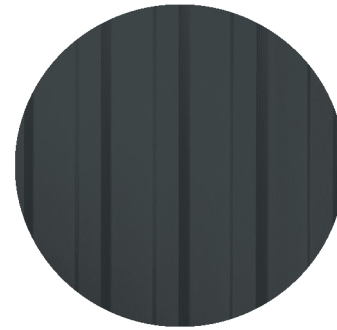



FIBER CEMENT BOARD & BATTEN:
IRON GRAY

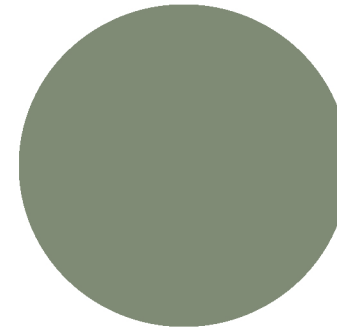

ALUMINUM PANEL:
PATINA GREEN



ALUMINUM RAILINGS:
VERTICAL BLACK PICKETS

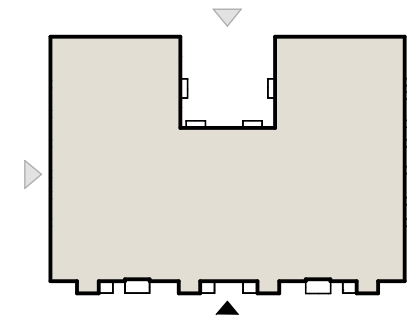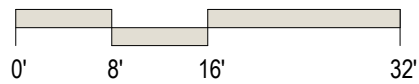






BRICK:
TITANIUM VELOUR



FIBER CEMENT SIDING:
COBBLESTONE



FIBER CEMENT SIDING:
IRON GRAY

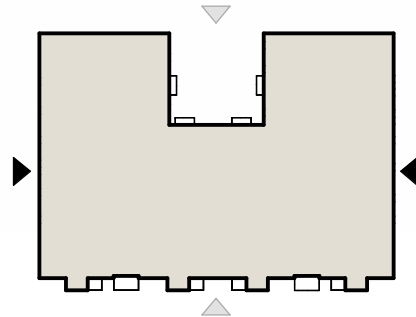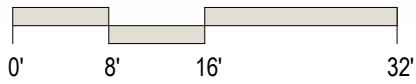
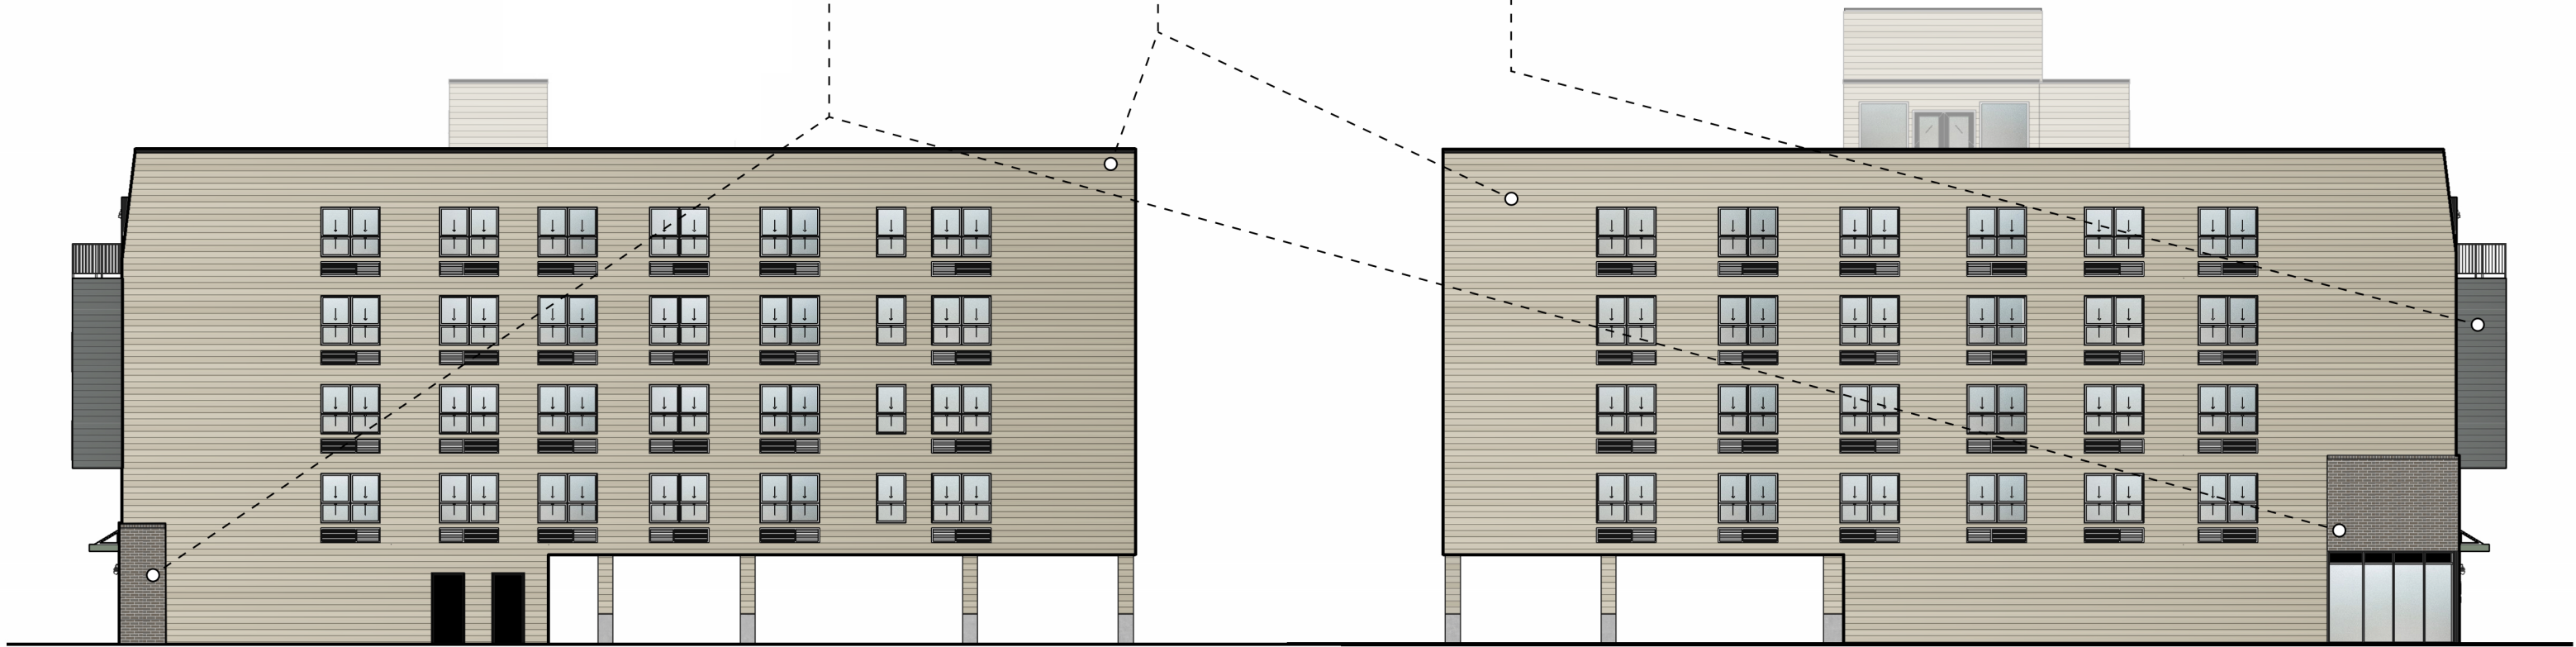




FIBER CEMENT SIDING:
COBBLESTONE




ALUMINUM RAILINGS:
VERTICAL BLACK PICKETS

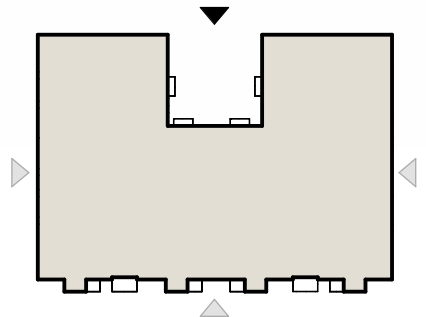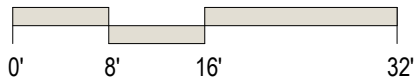


SECTION LEGEND



- AMENITY
- CIRCULATION
- COMMERCIAL
- MEP / BOH
- RESIDENTIAL UNIT

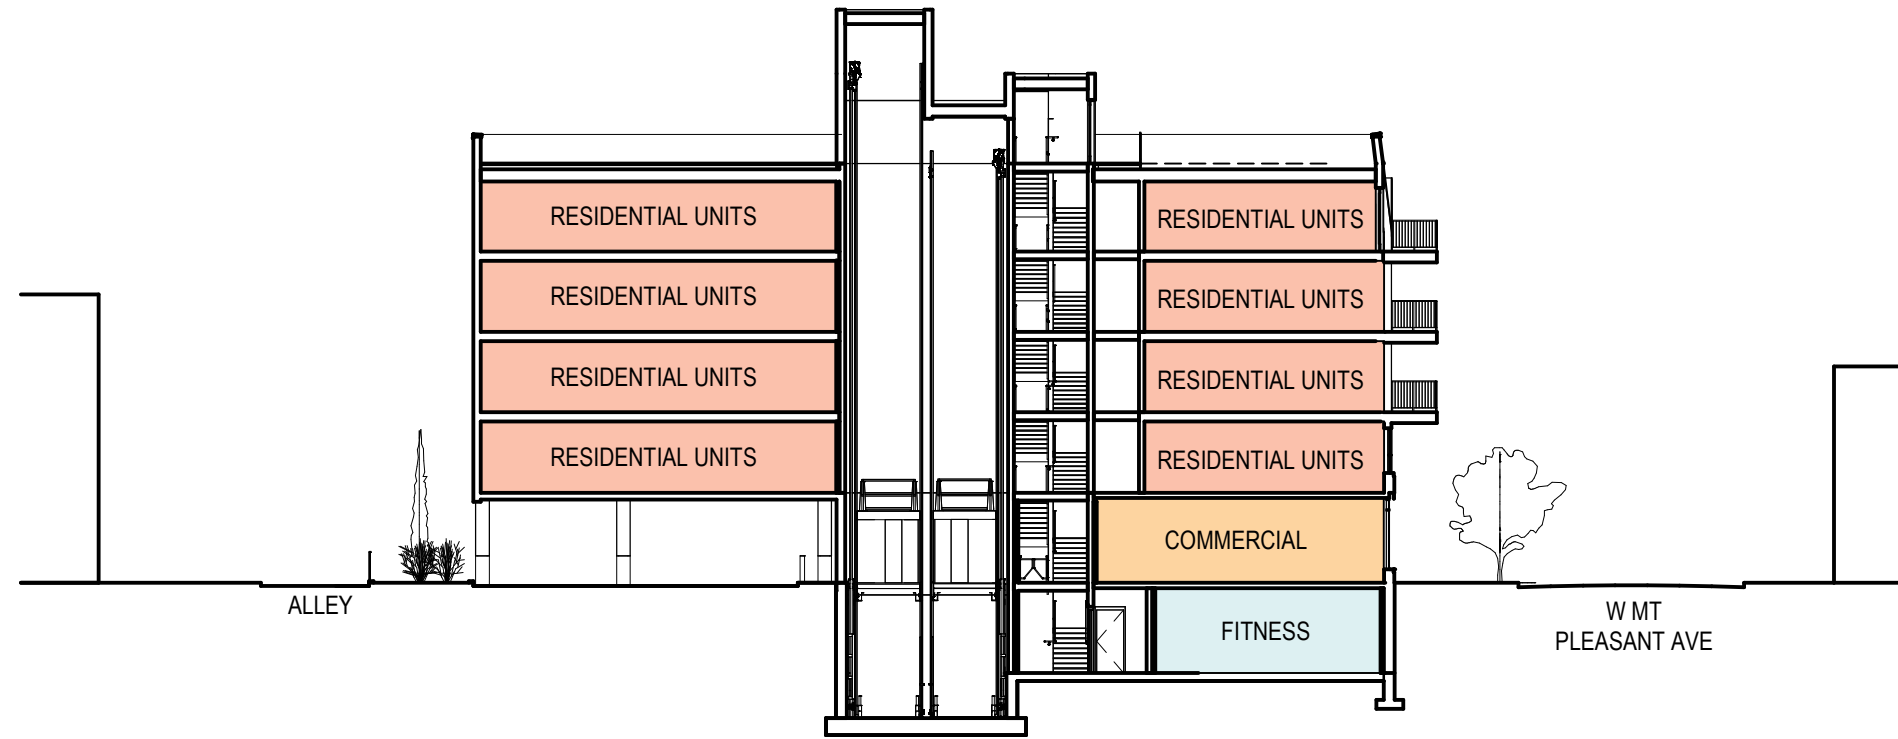

BUILDING SECTION A-A (N/S LOOKING EAST)

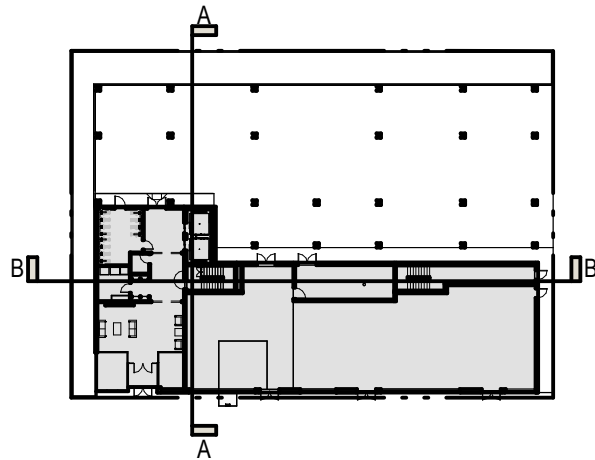

KEY PLAN

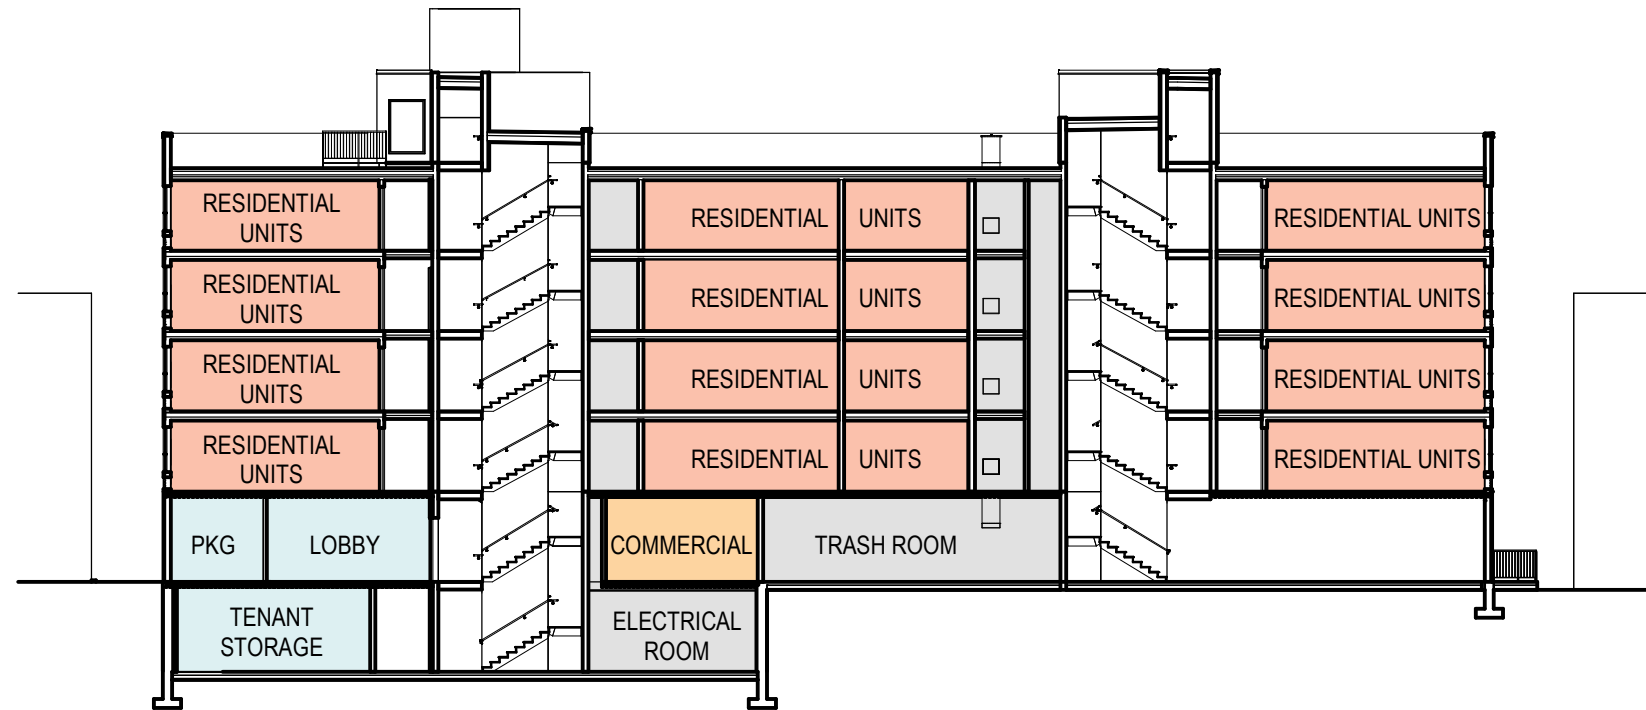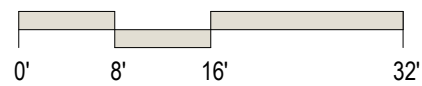

BUILDING SECTION B-B (E/W LOOKING NORTH)



309-321 W MT. PLEASANT AVENUE

